



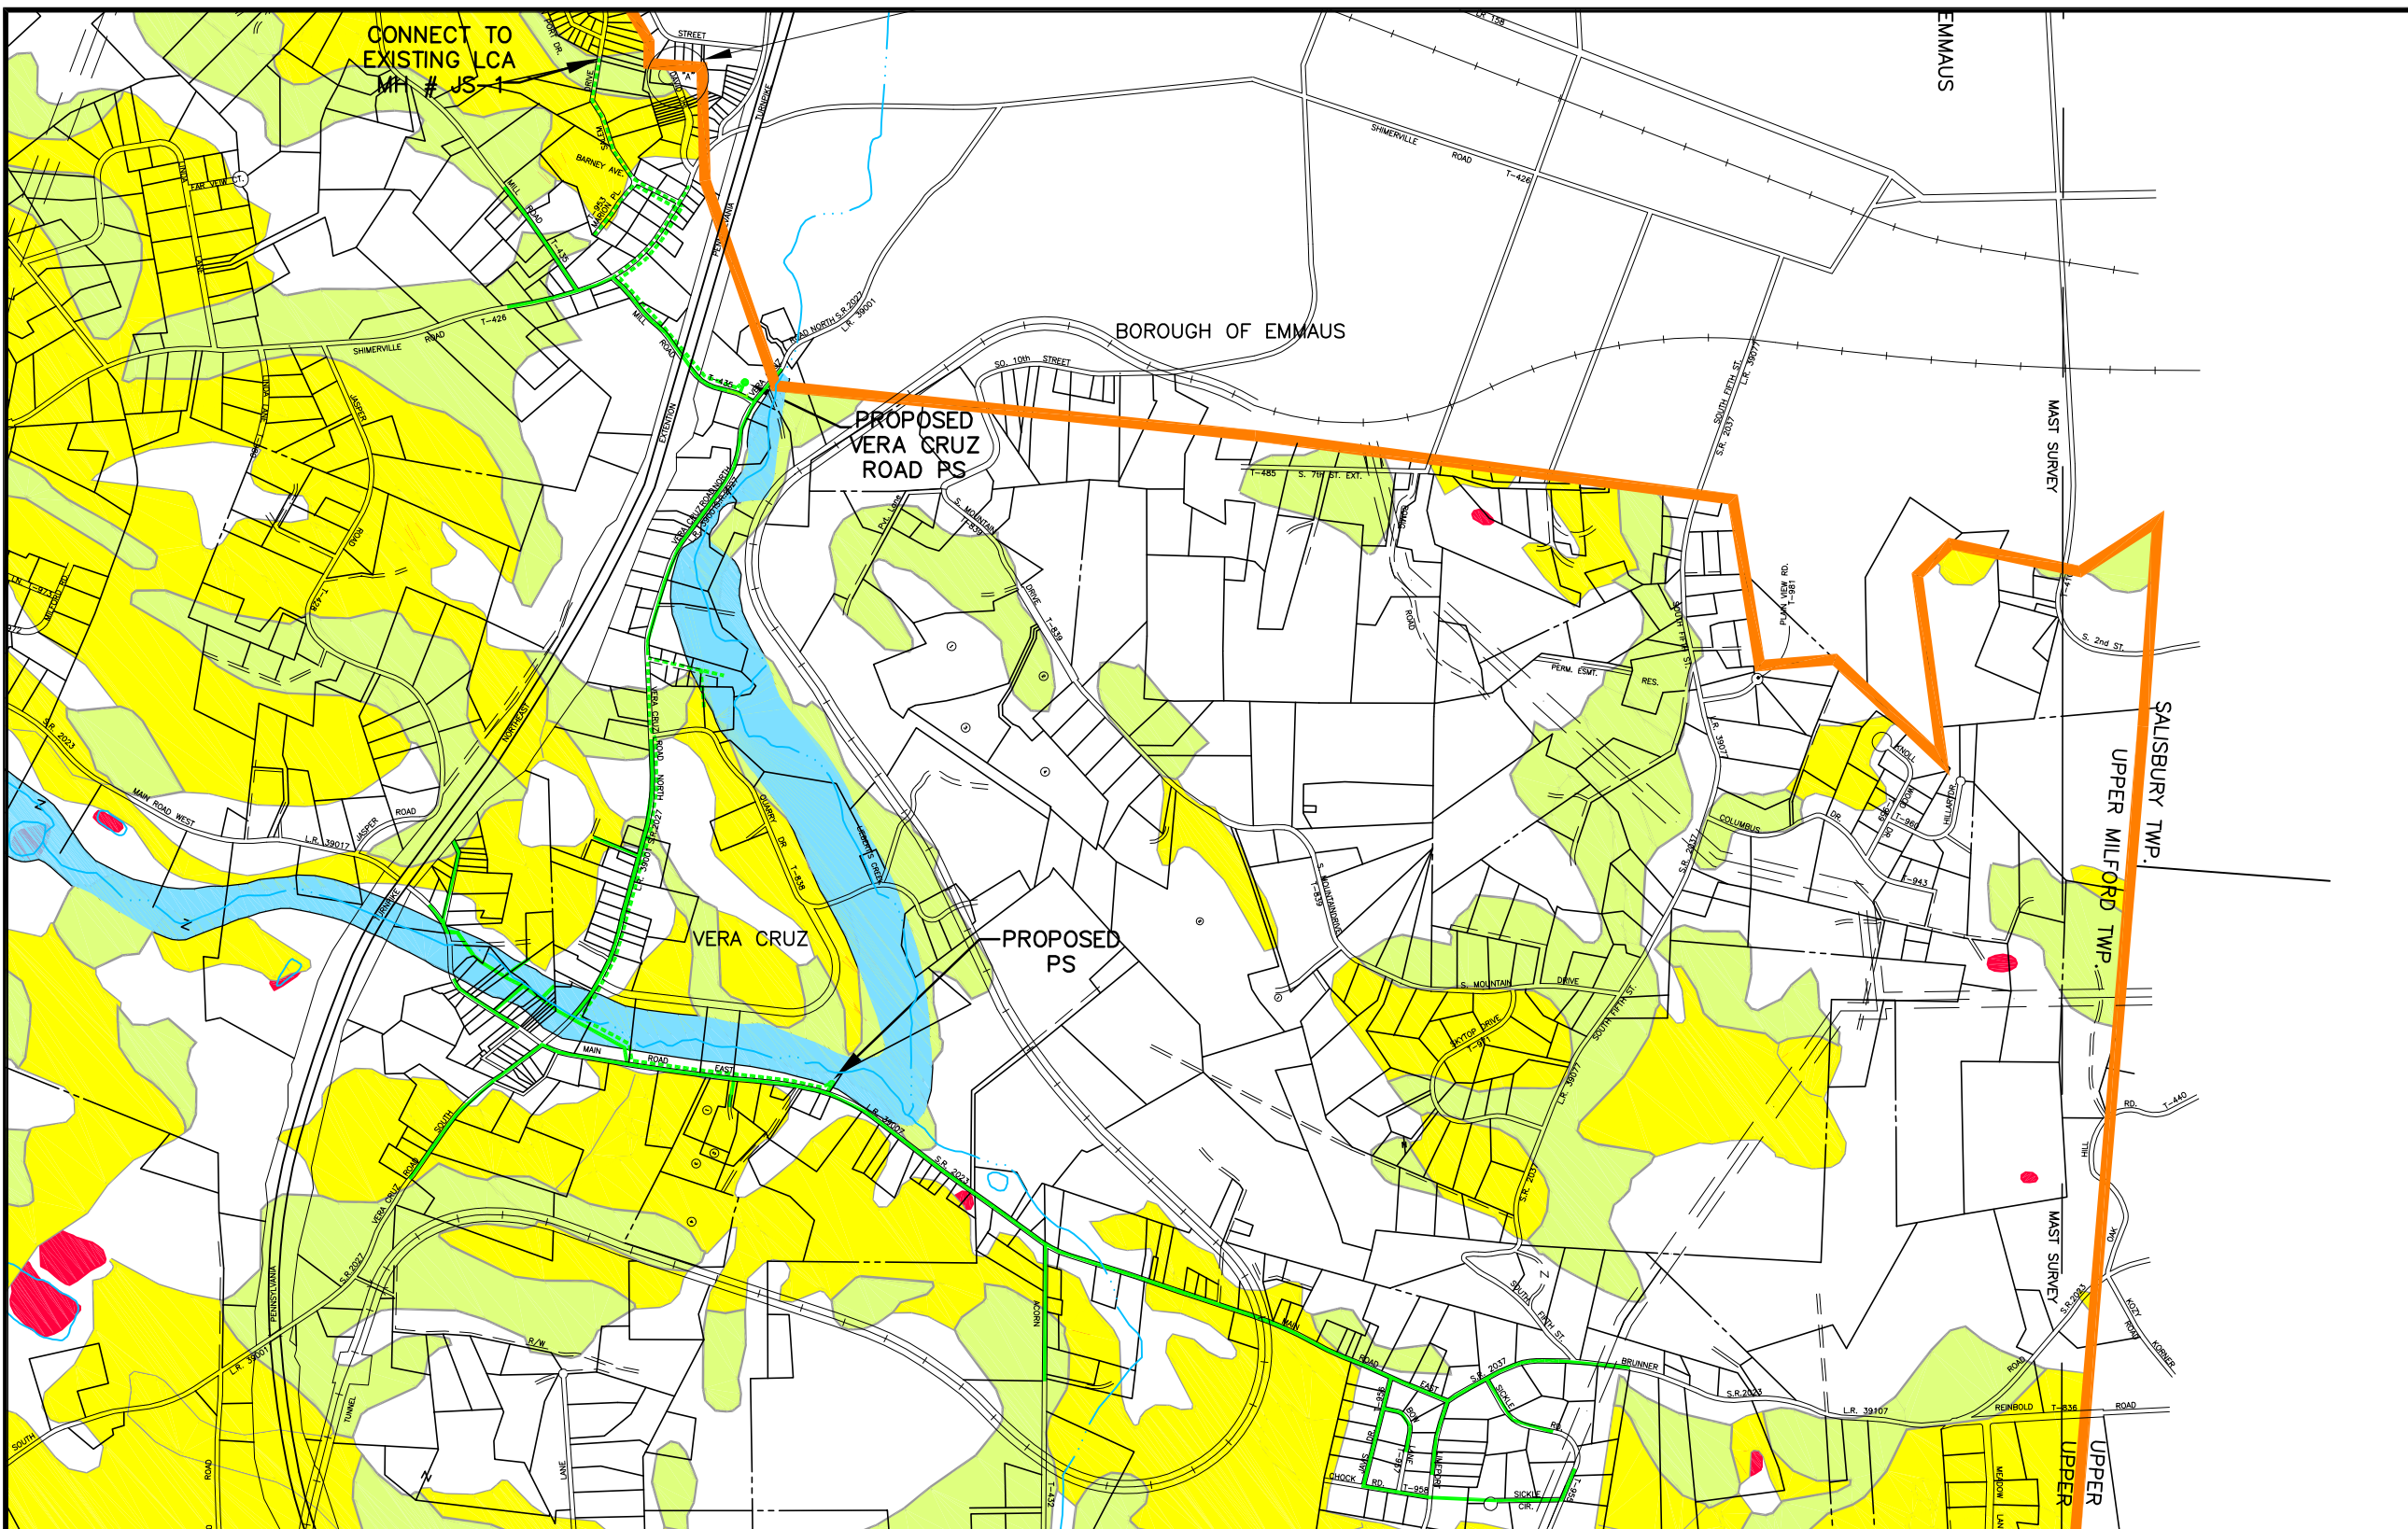

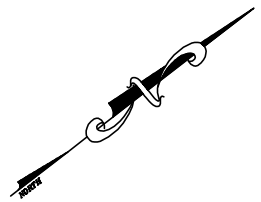





CONNECT TO
EXISTING LCA
MH # JS-1



LEGEND

-  PROPOSED GRAVITY SEWER
-  PROPOSED FORCE MAIN
-  PROPOSED LOW PRESSURE SEWER
-  PROPOSED PUMP STATION
-  100 YEAR FLOODPLAIN
-  PRIME AGRICULTURAL SOILS
-  SECONDARY AGRICULTURAL SOILS
-  WETLAND AREAS

ALTERNATIVE # 7
 PROVIDE SEWER SERVICE TO THE LEIBERT CREEK BASIN THROUGH LCA ROUTE USING LOW PRESSURE SEWERS

-NOTICE-

THIS DRAWING AND ALL INFORMATION CONTAINED HEREIN IS AUTHORIZED FOR USE ONLY BY THE PARTY FOR WHOM THE WORK WAS CONTRACTED OR TO WHOM IT IS CERTIFIED.
 THIS DRAWING MAY NOT BE COPIED, REUSED, DISCLOSED, DISTRIBUTED OR RELIED UPON FOR ANY OTHER PURPOSE WITHOUT THE WRITTEN CONSENT OF SCHOOR DEPALMA INC,
 COPYRIGHT 2002 SCHOOR DEPALMA, ALL RIGHTS RESERVED



SCHREITER ENGINEERING ASSOCIATES
 Engineers Planners Scientists
 7 Raleigh Drive
 Downingtown, PA.
 19335-1107
 Tel (610) 873-0520
 Fax (610) 873-0520
 Email KES1@AOL.COM



SCHOOR DEPALMA
 Engineers and Consultants
 102 PICKERING WAY
 SUITE 501
 EXTON, PA 19341
 TEL (610)594-3500 FAX. (610)594-3503

ENVIRONMENTAL IMPACTS - ALTERNATIVE # 7
UPPER MILFORD TOWNSHIP
ACT 537 PLAN REVISION

UPPER MILFORD TOWNSHIP, LEHIGH COUNTY, PENNSYLVANIA

PROJECT NO	0205343
SCALE	1" = 1200'
DATE	04/25/03
FIELD BOOK	
FIGURE	3-14

FIGURES