
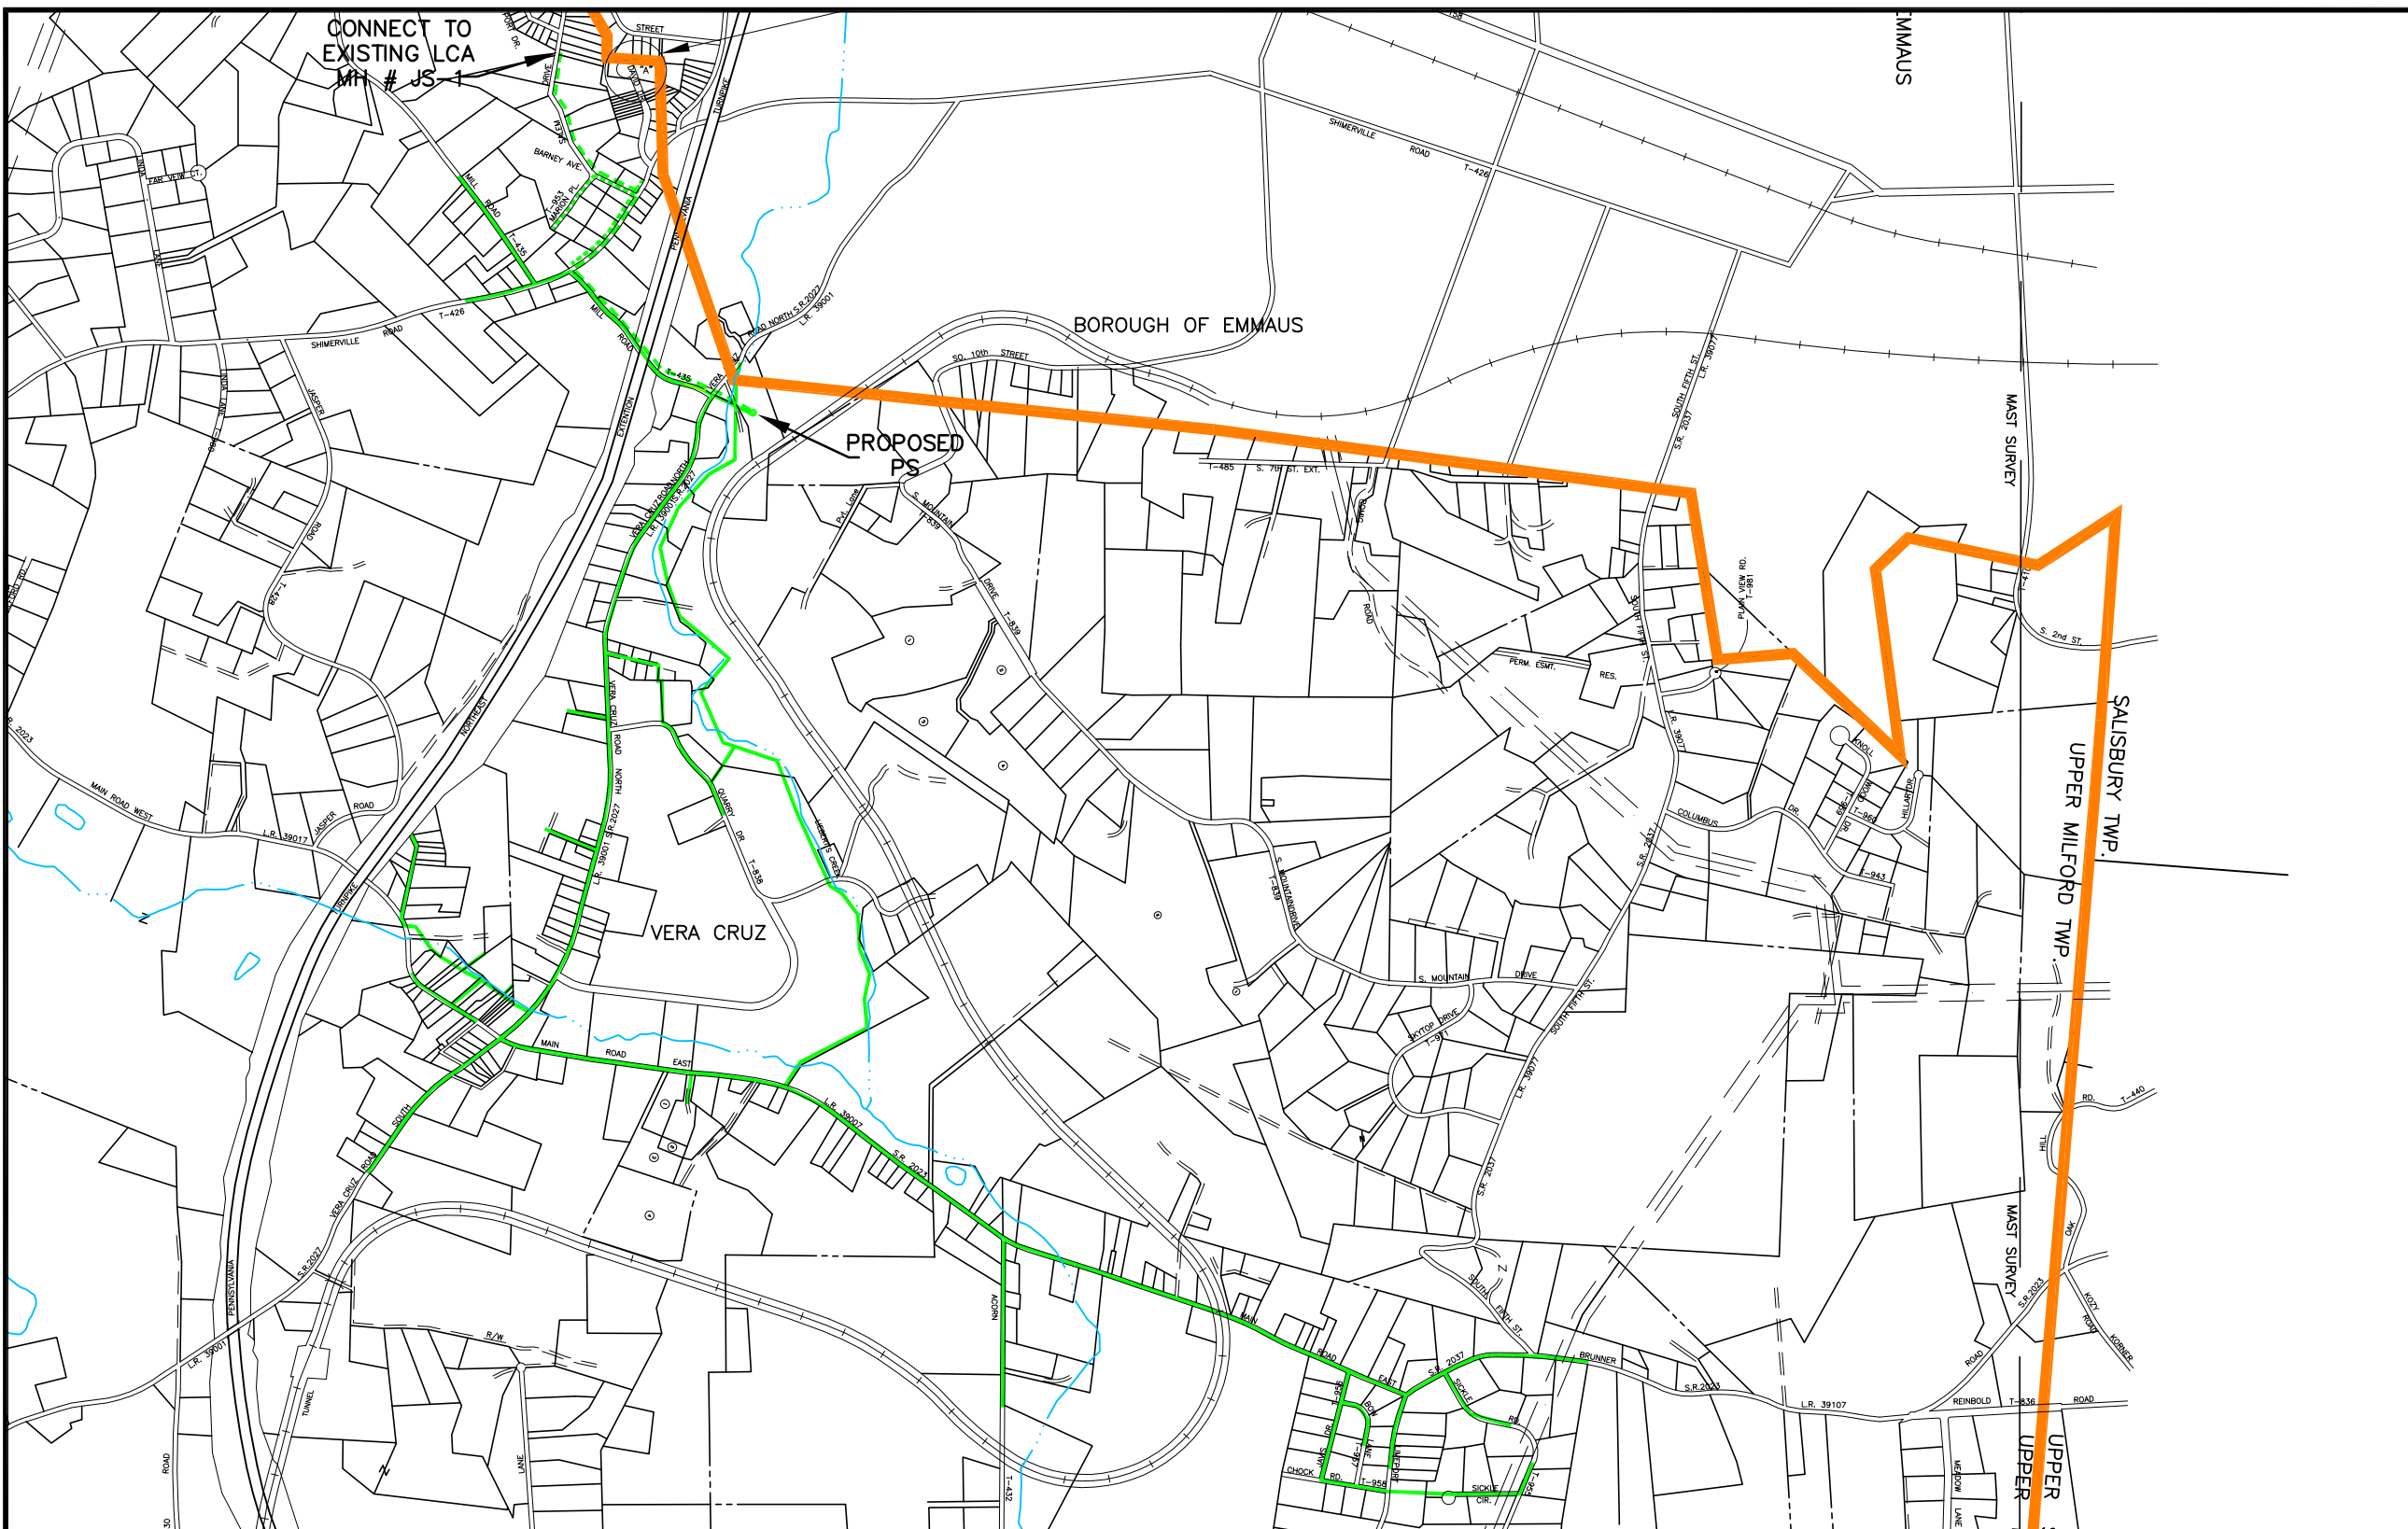


CONNECT TO EXISTING LCA  
MH # JS-1

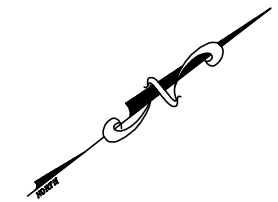

**LEGEND**

- PROPOSED GRAVITY SEWER
- - - - - PROPOSED FORCE MAIN
- ..... PROPOSED LOW PRESSURE SEWER
- PROPOSED WASTEWATER TREATMENT PLANT
- PROPOSED PUMP STATION

**ALTERNATIVE # 3**  
 PROVIDE SEWER SERVICE TO THE LEIBERT CREEK BASIN THROUGH THE LCA ROUTE 29 FACILITIES USING A CENTRAL PUMPING STATION AND GRAVITY INTERCEPTOR

**—NOTICE—**

THIS DRAWING AND ALL INFORMATION CONTAINED HEREIN IS AUTHORIZED FOR USE ONLY BY THE PARTY FOR WHOM THE WORK WAS CONTRACTED OR TO WHOM IT IS CERTIFIED.  
 THIS DRAWING MAY NOT BE COPIED, REUSED, DISCLOSED, DISTRIBUTED OR RELIED UPON FOR ANY OTHER PURPOSE WITHOUT THE WRITTEN CONSENT OF SCHOOR DEPALMA INC,  
 COPYRIGHT 2002 SCHOOR DEPALMA, ALL RIGHTS RESERVED



**SFA**  
 SCHREITER ENGINEERING ASSOCIATES  
 Engineers Planners Scientists  
 7 Raleigh Drive  
 Downingtown, PA, 19335-1107  
 Tel (610) 873-0520  
 Fax (610) 873-0520  
 Email KES1@AOL.COM



**SCHOOR DEPALMA**  
 Engineers and Consultants  
 102 PICKERING WAY  
 SUITE 501  
 EXTON, PA 19341  
 TEL (610)594-3500 FAX. (610)594-3503

**ALTERNATIVE # 3**  
**UPPER MILFORD TOWNSHIP**  
**ACT 537 PLAN REVISION**

UPPER MILFORD TOWNSHIP, LEHIGH COUNTY, PENNSYLVANIA

PROJECT NO	0205343
SCALE	1" = 1200'
DATE	04/25/03
FIELD BOOK	
FIGURE	3-3

FFIGURES