
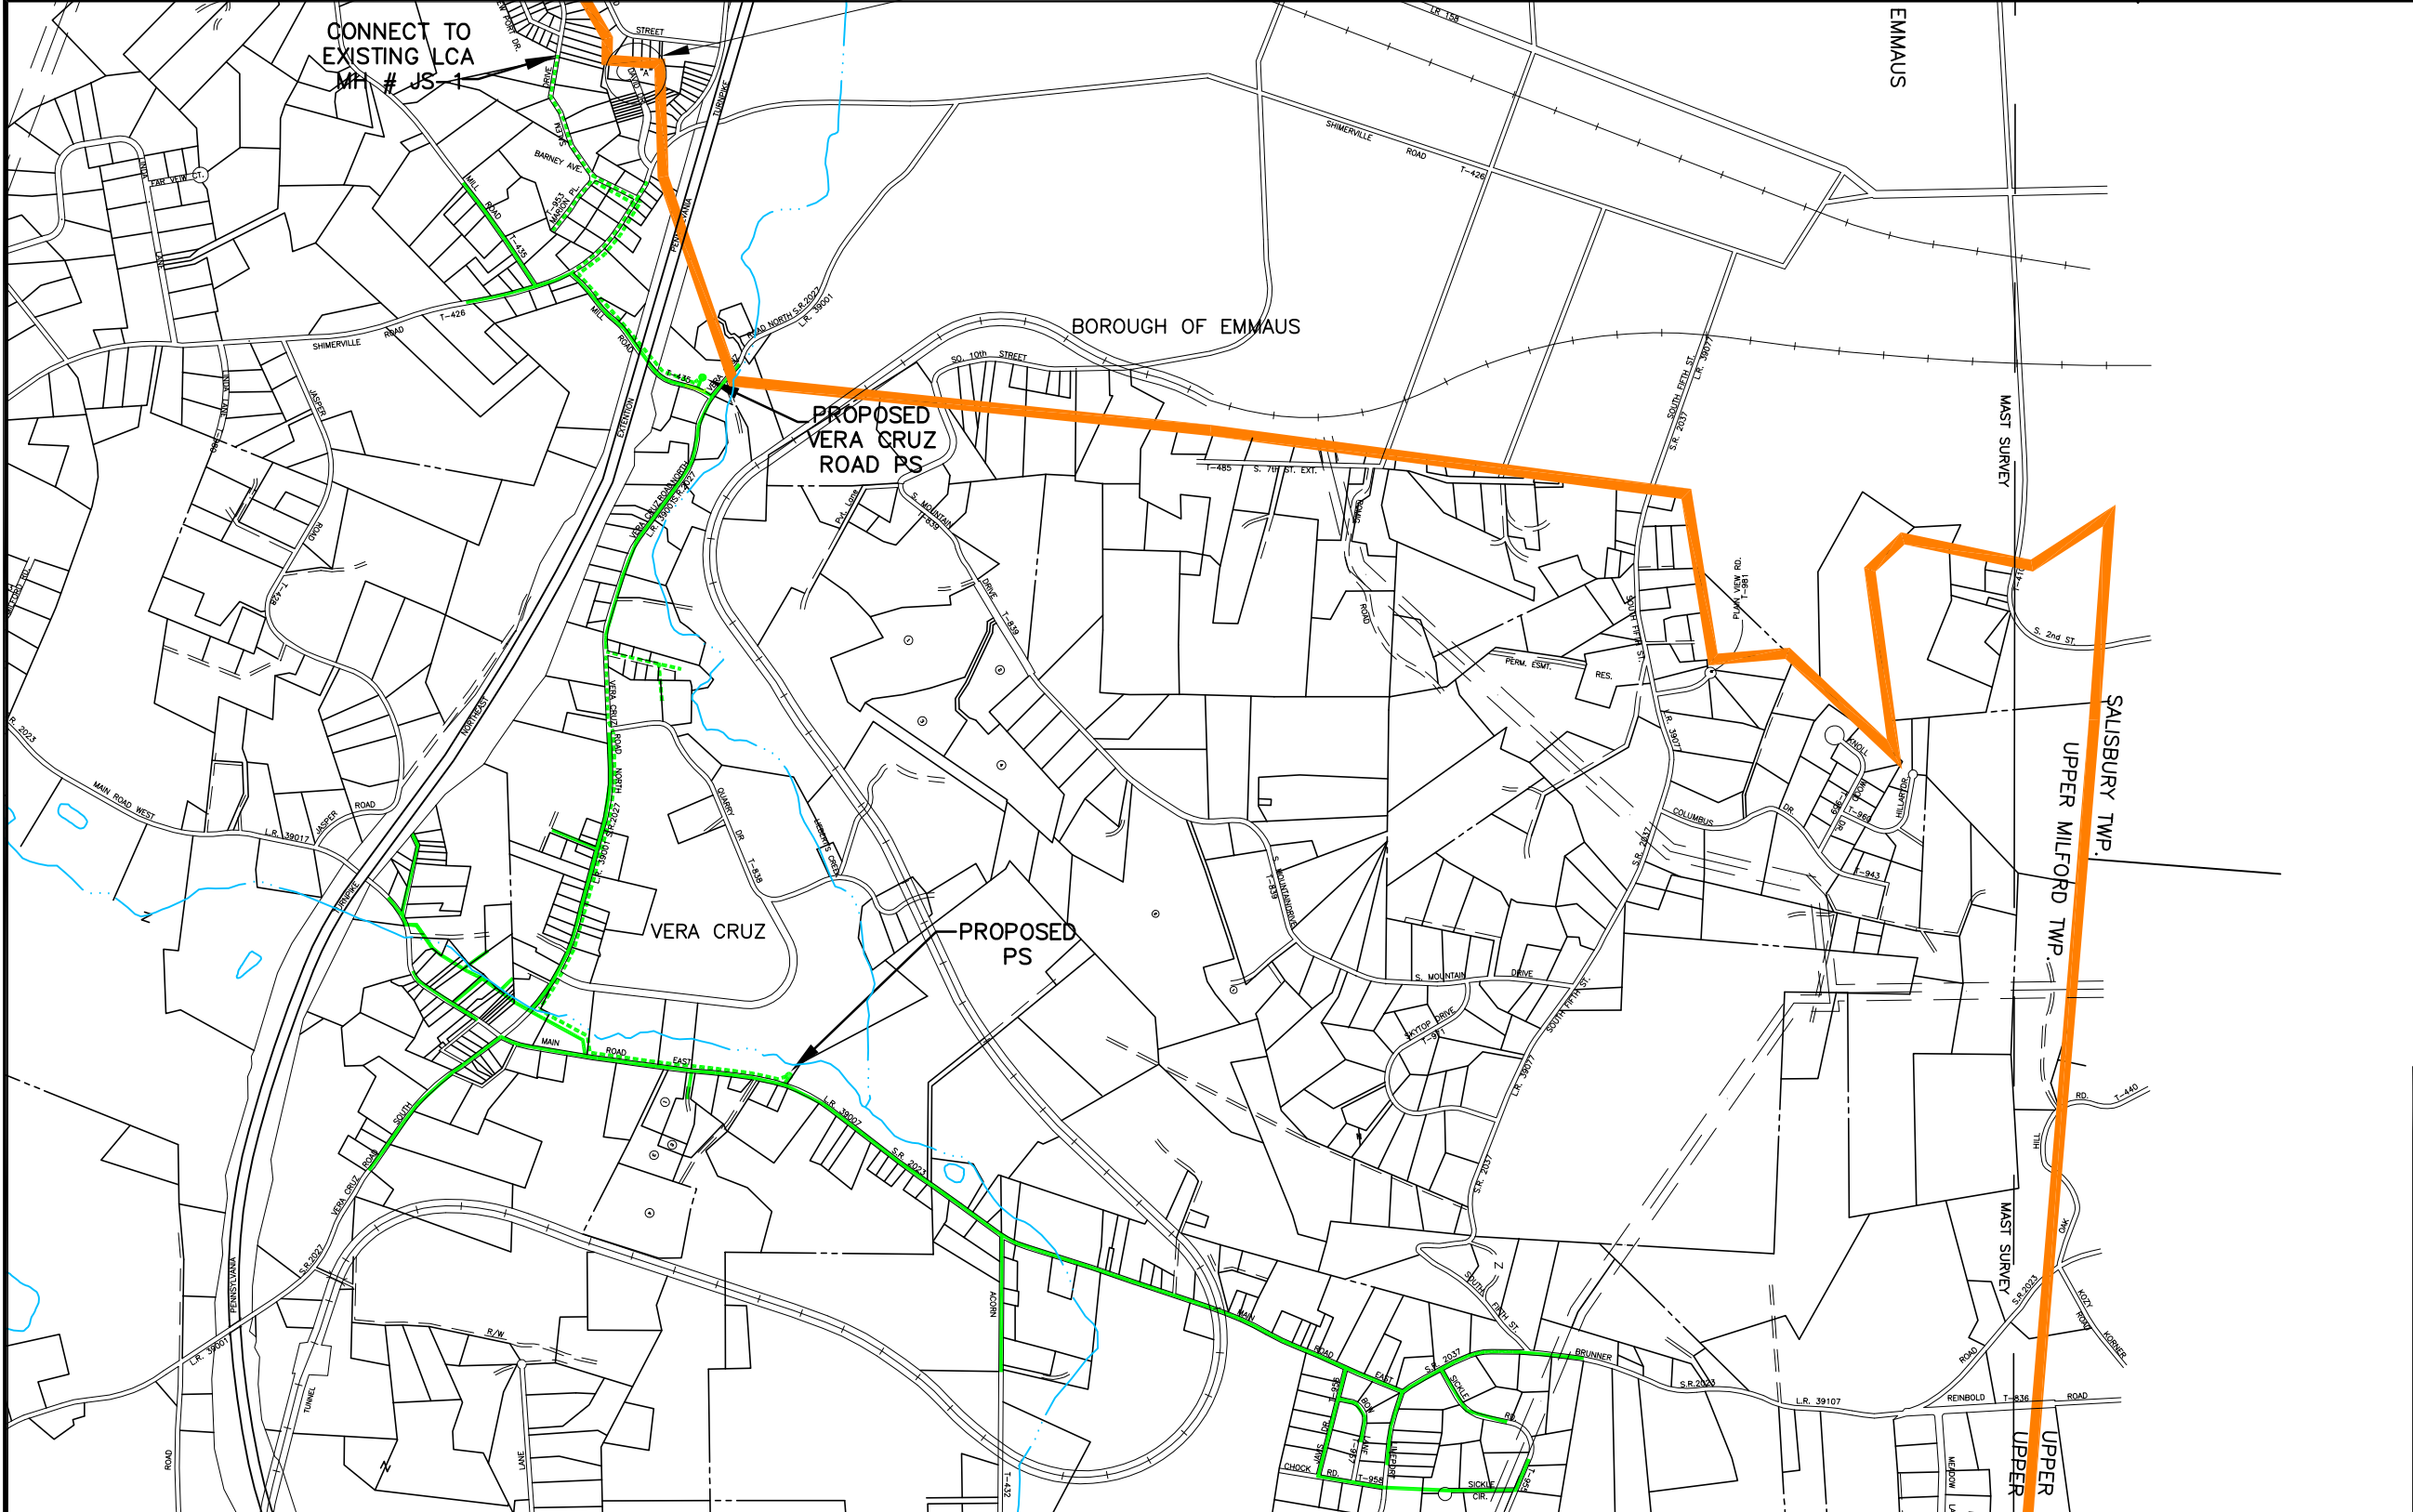


CONNECT TO EXISTING LCA
MP # JS-1

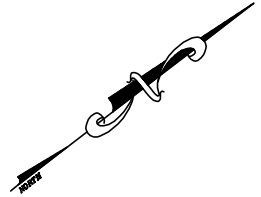

LEGEND

- PROPOSED GRAVITY SEWER
- - - - - PROPOSED FORCE MAIN
- · · · · PROPOSED LOW PRESSURE SEWER
- WWTP
- P.S.
- PROPOSED WASTEWATER TREATMENT PLANT
- PROPOSED PUMP STATION

ALTERNATIVE # 4
 PROVIDE SEWER SERVICE TO THE LEIBERT CREEK BASIN THROUGH THE LCA USING PUMPING STATIONS

—NOTICE—

THIS DRAWING AND ALL INFORMATION CONTAINED HEREIN IS AUTHORIZED FOR USE ONLY BY THE PARTY FOR WHOM THE WORK WAS CONTRACTED OR TO WHOM IT IS CERTIFIED.

THIS DRAWING MAY NOT BE COPIED, REUSED, DISCLOSED, DISTRIBUTED OR RELIED UPON FOR ANY OTHER PURPOSE WITHOUT THE WRITTEN CONSENT OF SCHOOR DEPALMA INC.

COPYRIGHT 2002 SCHOOR DEPALMA, ALL RIGHTS RESERVED



SCHREITER ENGINEERING ASSOCIATES
 Engineers Planners Scientists

7 Raleigh Drive
 Downingtown, PA.
 19335-1107

Tel (610) 873-0520
 Fax (610) 873-0520
 Email KES1@AOL.COM



SCHOOR DEPALMA
 Engineers and Consultants

102 PICKERING WAY
 SUITE 501
 EXTON, PA 19341
 TEL (610)594-3500 FAX. (610)594-3503

ALTERNATIVE # 4
UPPER MILFORD TOWNSHIP
ACT 537 PLAN REVISION

UPPER MILFORD TOWNSHIP, LEHIGH COUNTY, PENNSYLVANIA

PROJECT NO
 0205343

SCALE
 1" = 1200'

DATE
 04/25/03

FIELD BOOK

FIGURE
 3-4

FFIGURES