


Vera Cruz Project Area

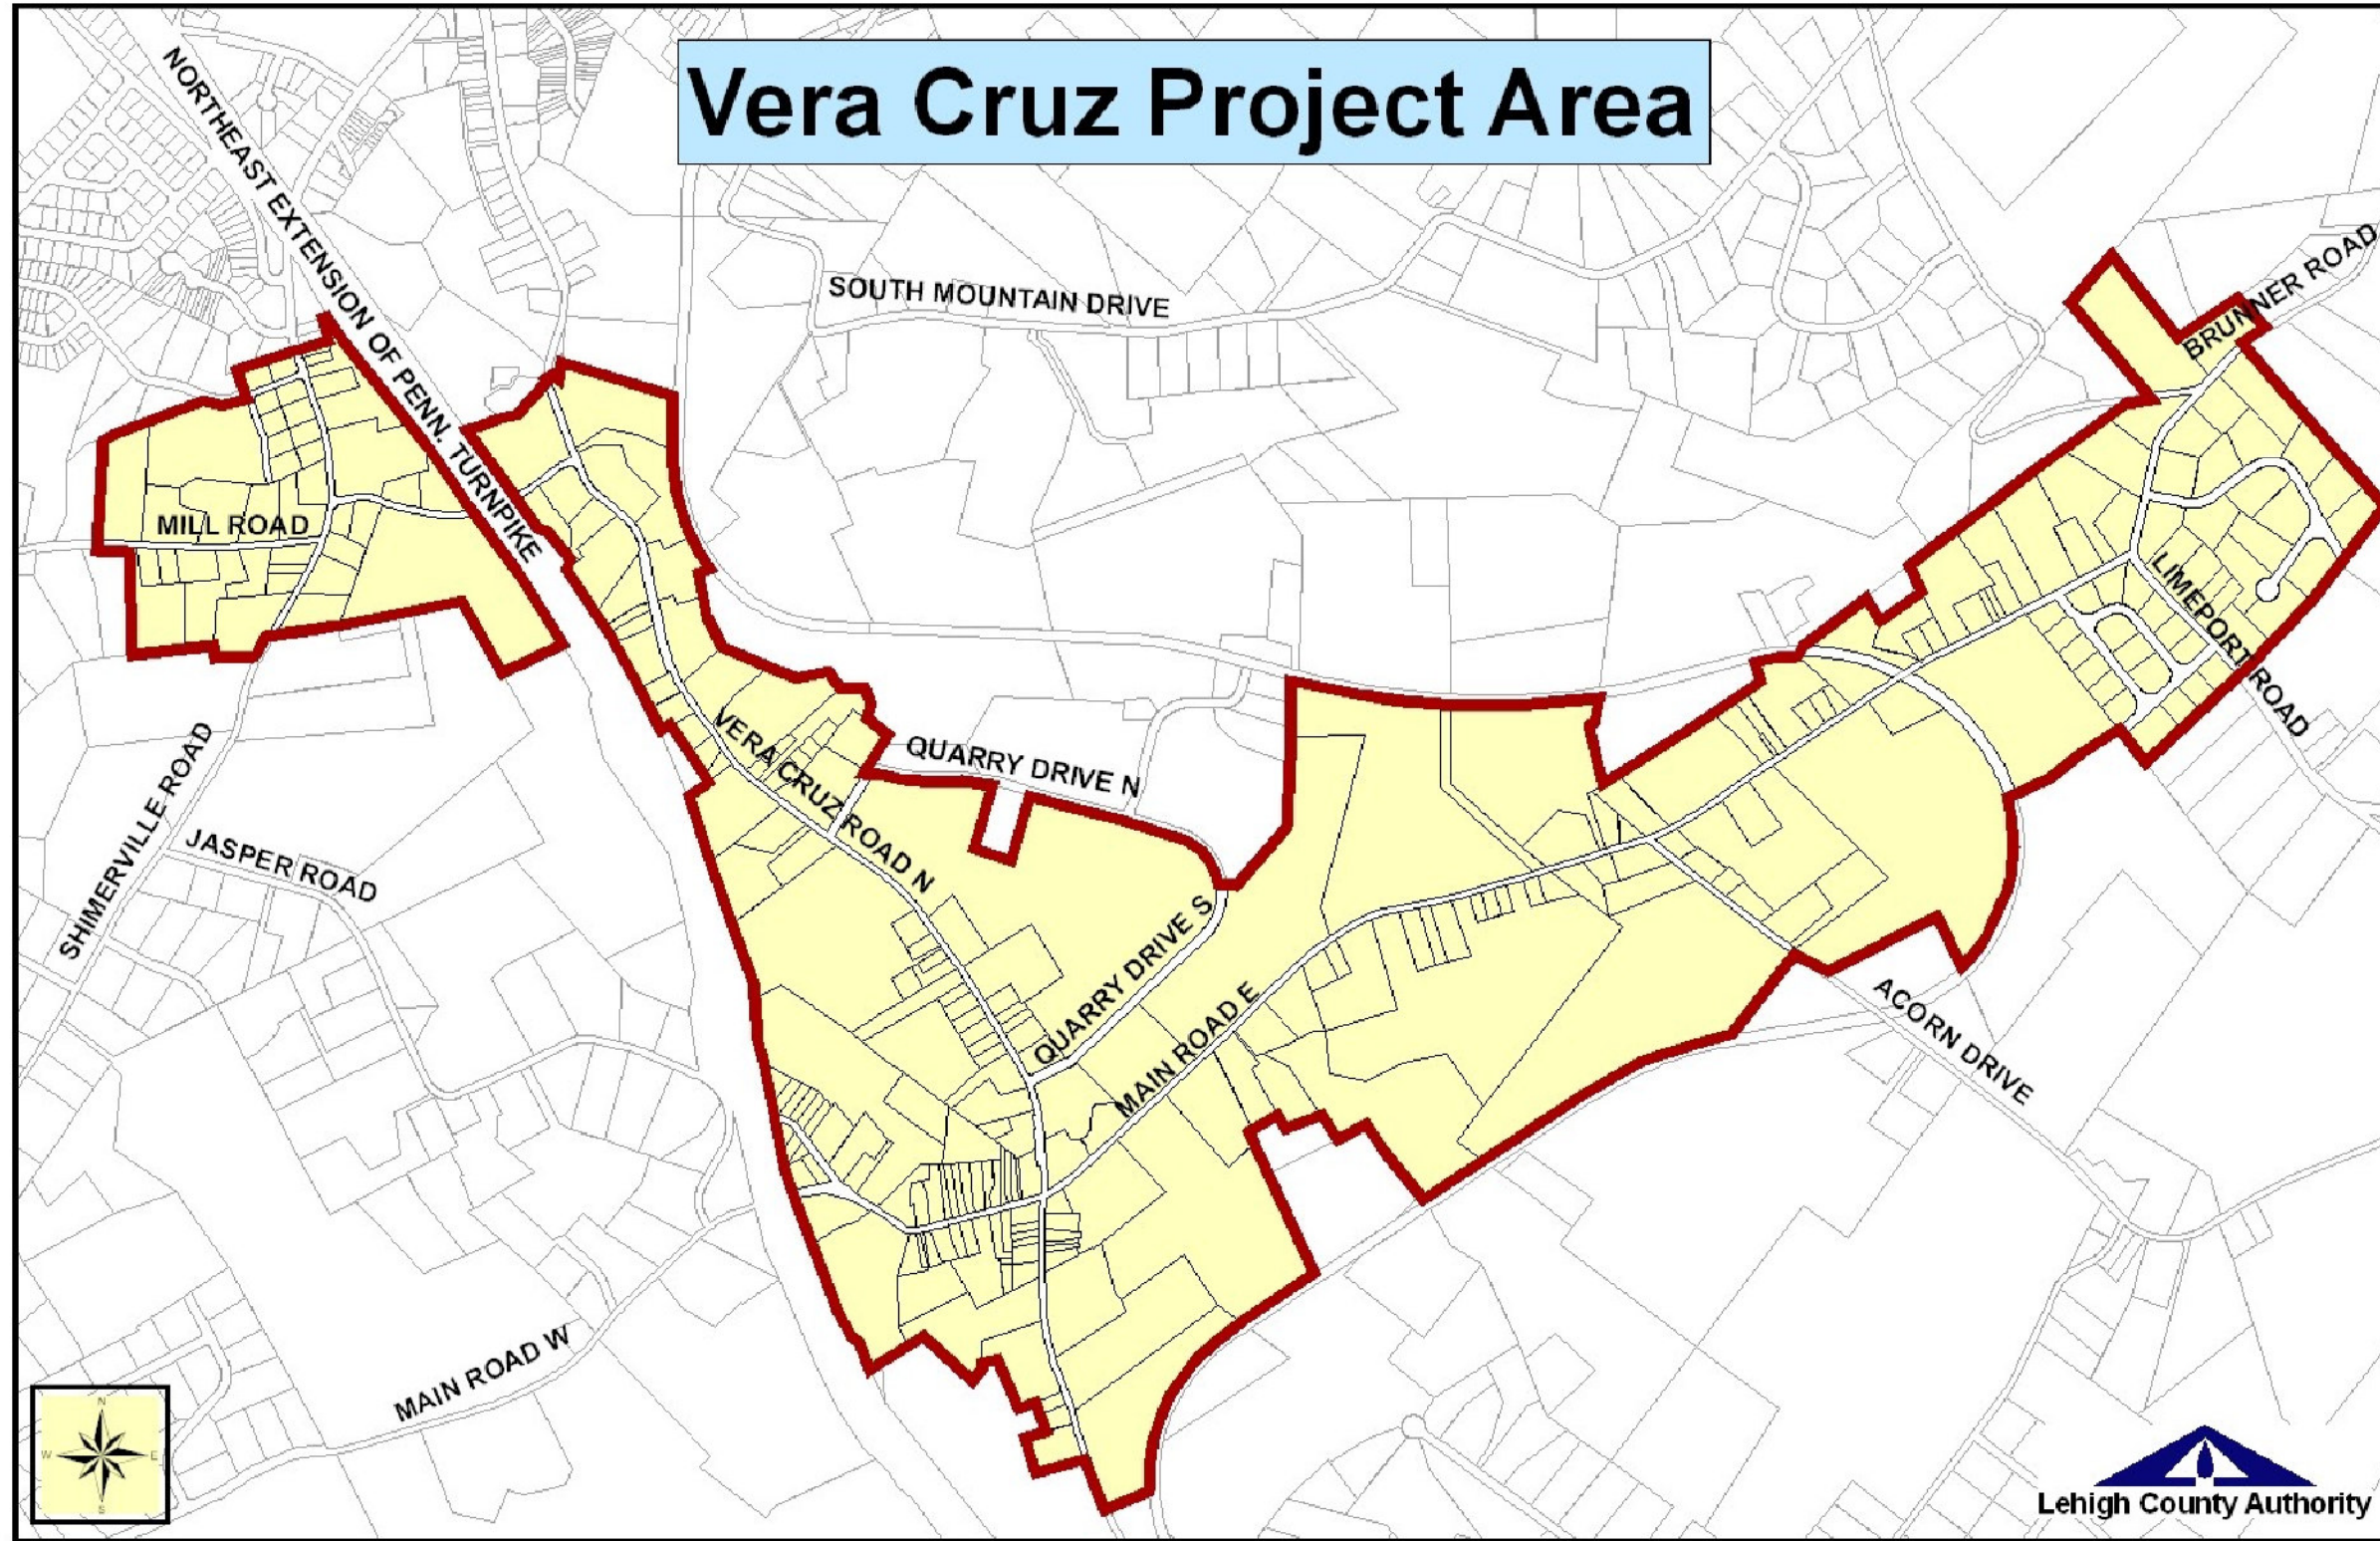

—NOTICE—

THIS DRAWING AND ALL INFORMATION CONTAINED HEREIN IS AUTHORIZED FOR USE ONLY BY THE PARTY FOR WHOM THE WORK WAS CONTRACTED OR TO WHOM IT IS CERTIFIED.

THIS DRAWING MAY NOT BE COPIED, REUSED, DISCLOSED, DISTRIBUTED OR RELIED UPON FOR ANY OTHER PURPOSE WITHOUT THE WRITTEN CONSENT OF SCHOOR DEPALMA INC,

COPYRIGHT 2002 SCHOOR DEPALMA, ALL RIGHTS RESERVED



SCHREITER ENGINEERING ASSOCIATES
Engineers Planners Scientists

7 Raleigh Drive
Downingtown, PA,
19335-1107

Tel (610) 873-0520
Fax (610) 873-0520
Email KES1@AOL.COM



SCHOOR DEPALMA

Engineers and Consultants

102 PICKERING WAY
SUITE 501
EXTON, PA 19341
TEL (610)594-3500 FAX. (610)594-3503

PROJECT SERVICE AREA MAP UPPER MILFORD TOWNSHIP ACT 537 PLAN REVISION

UPPER MILFORD TOWNSHIP, LEHIGH COUNTY, PENNSYLVANIA

PROJECT NO
0205343

SCALE
1" = 2500'

DATE
07/27/05

FIELD BOOK

FIGURE
1-2